



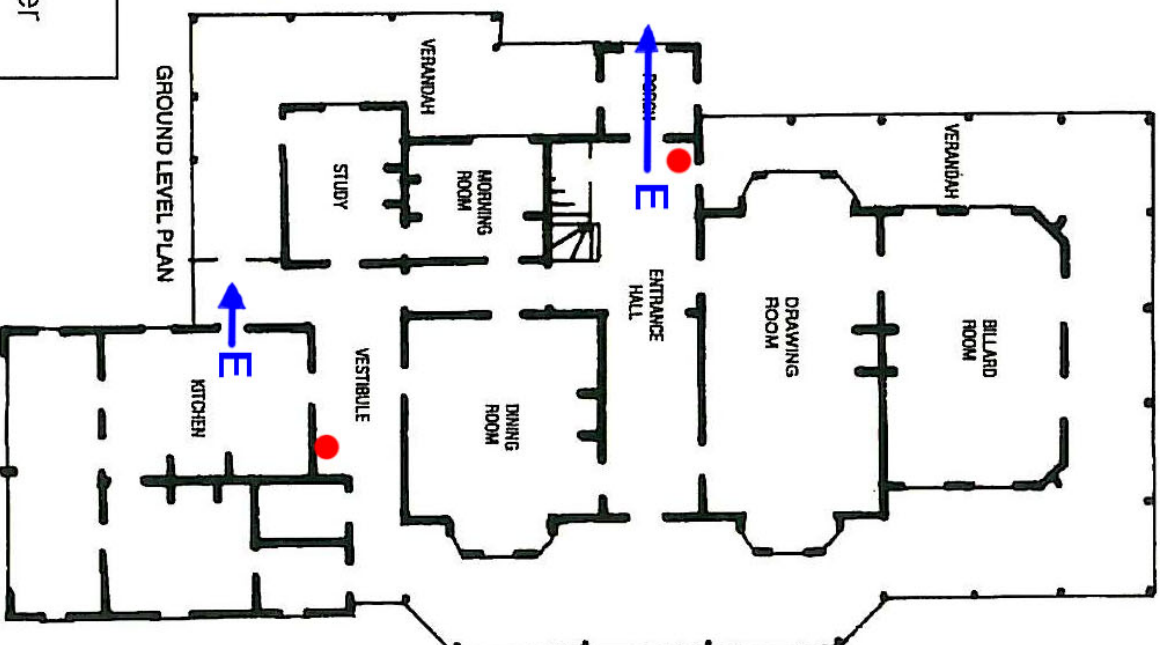


# The National Trust of Australia (WA) Education & Learning EVACUATION PROCEDURE AT WOODBRIDGE, WEST MIDLAND

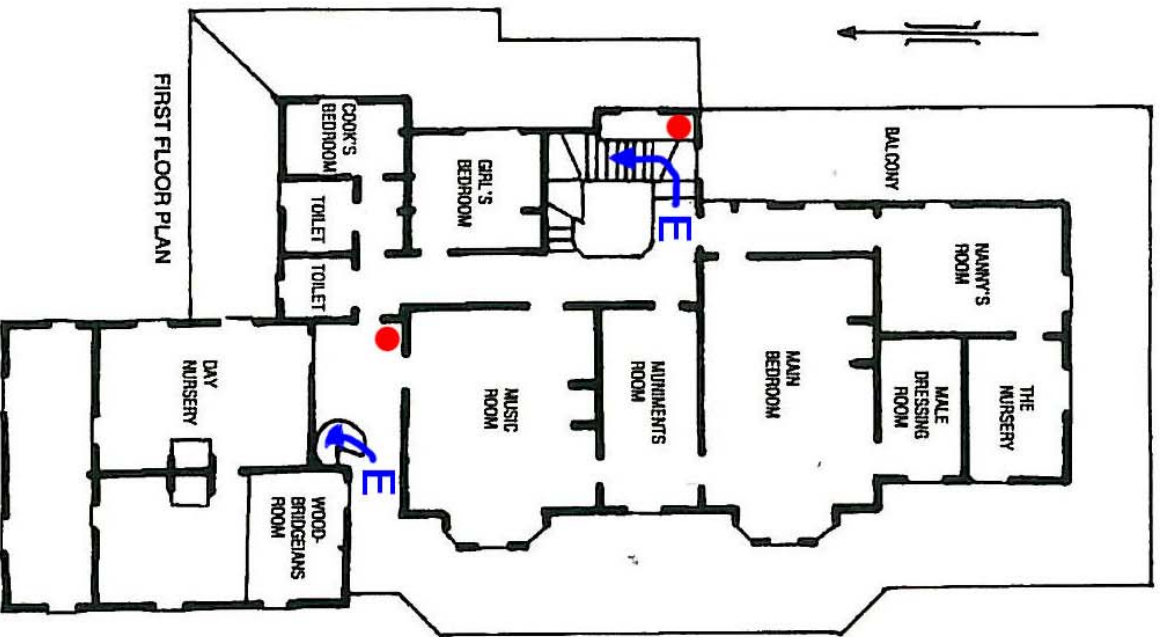

**Key**

- = fire extinguisher
- E = Exit

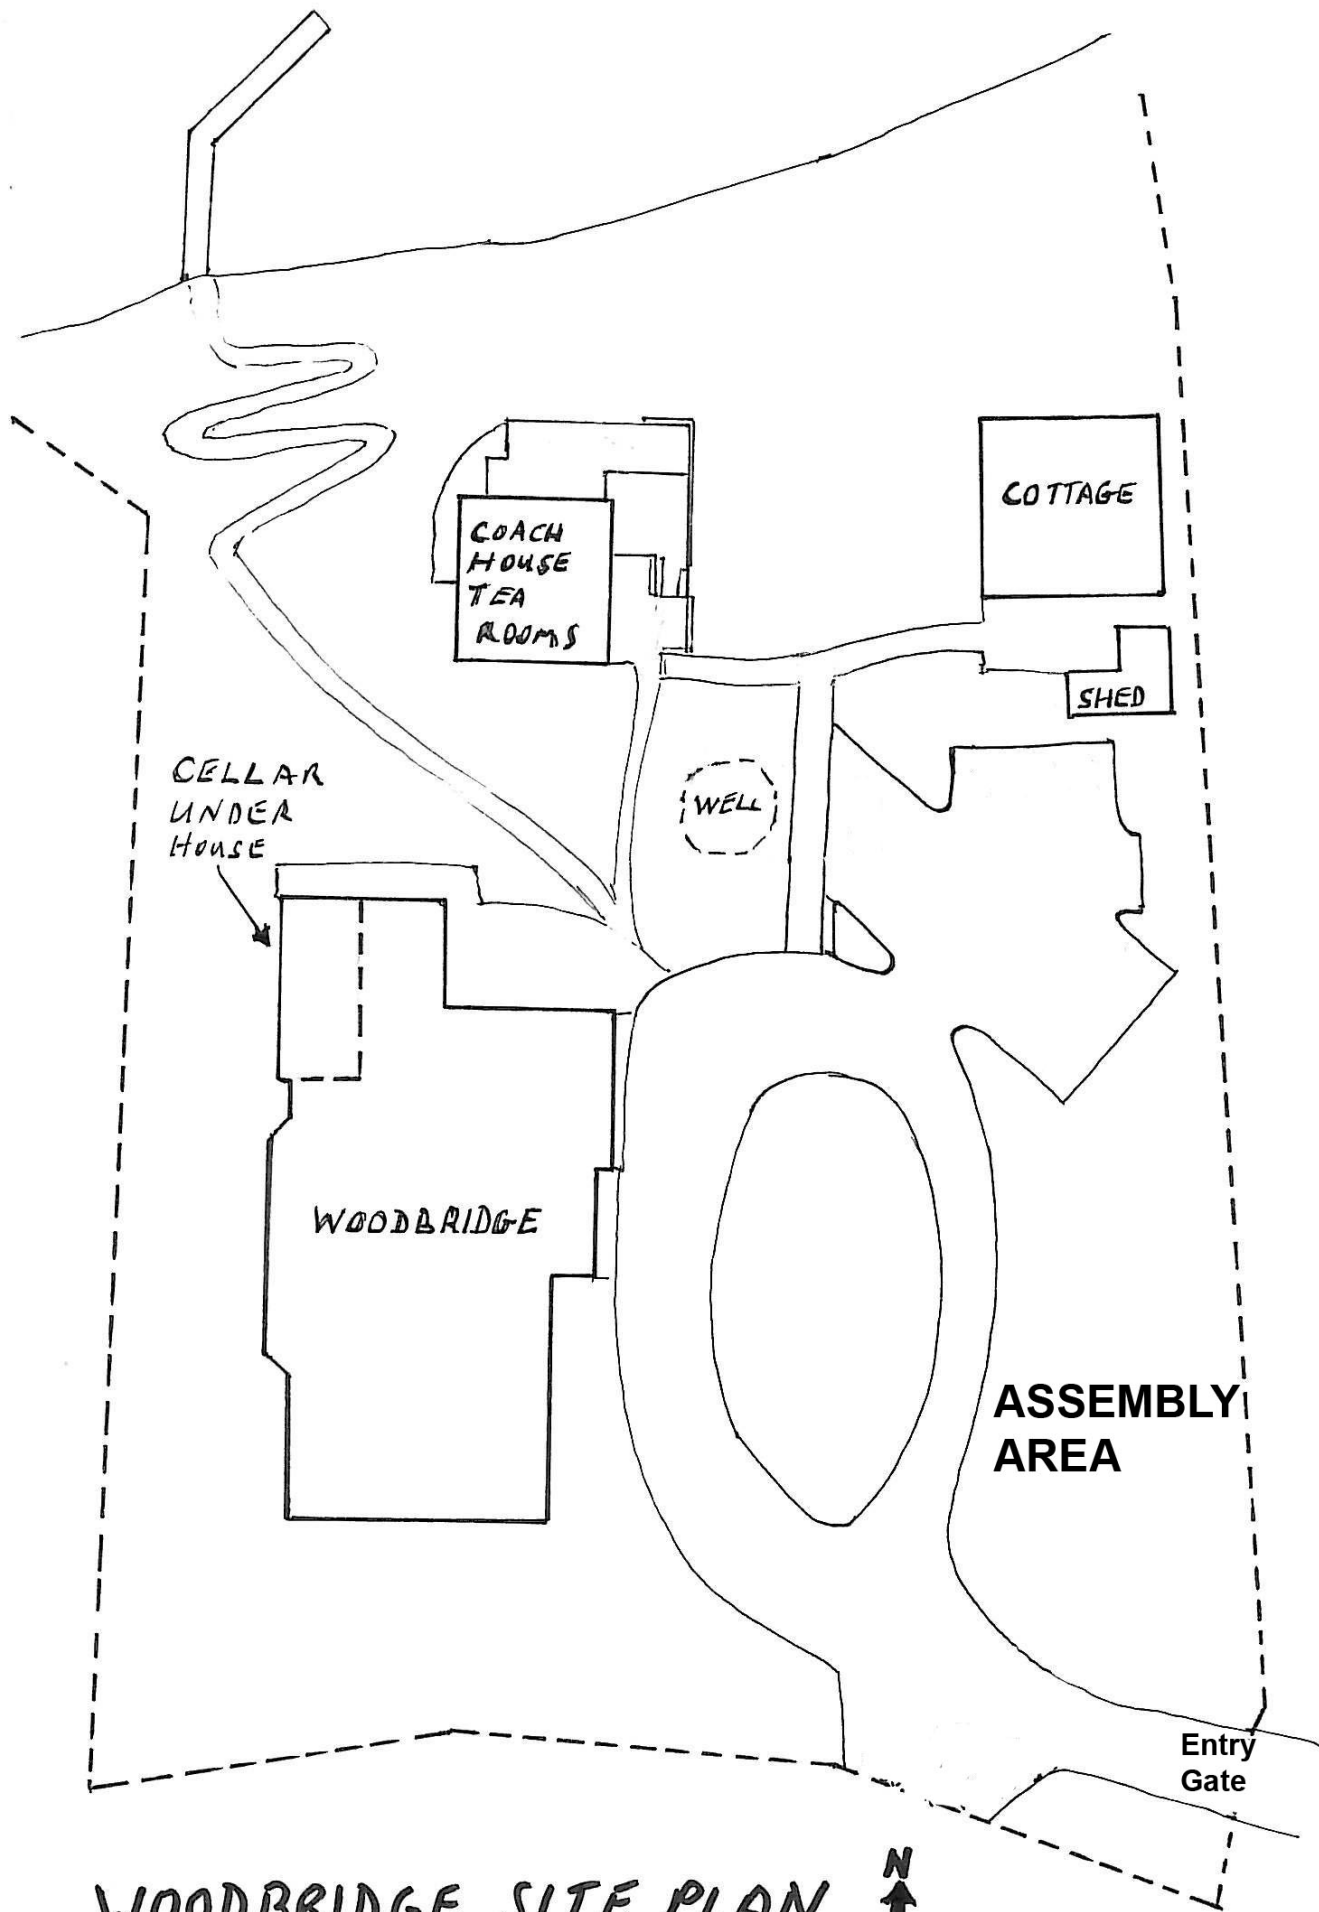

# WOODBRIDGE SITE PLAN



NOT TO SCALE - MARCH 2007